



**SANTA BARBARA MUNICIPAL AIRPORT  
TERMINAL IMPROVEMENT PROJECT  
PREFERRED CONCEPT**

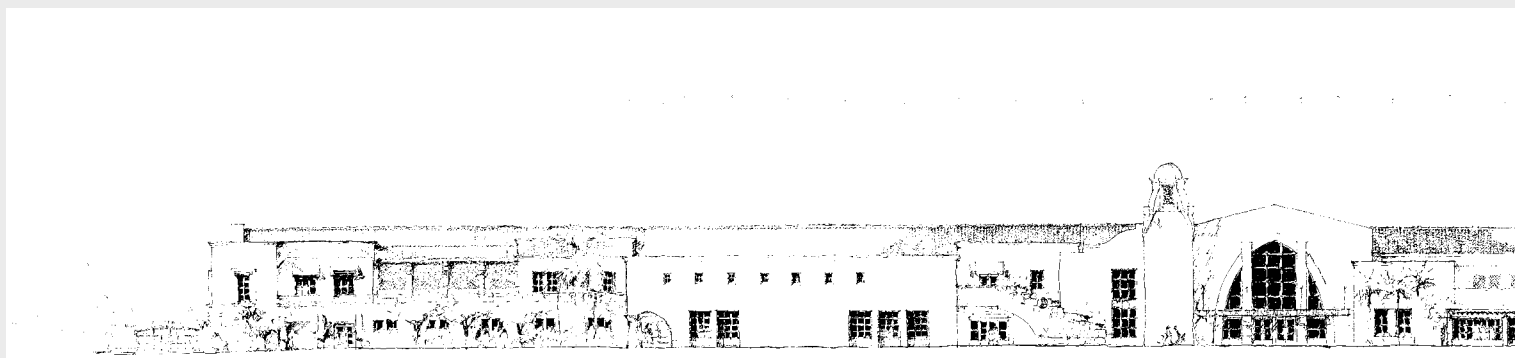

**MAY, 2023**



- OTHER AIRCRAFTS:**  
 737-MAX 7  
 737-MAX 8  
 737-MAX 9  
 A318  
 A319  
 A320  
 A321-NEO  
 CRJ-200  
 CRJ-700  
 CRJ-900  
 EMB-190  
 EMB-175  
 ERJ-145

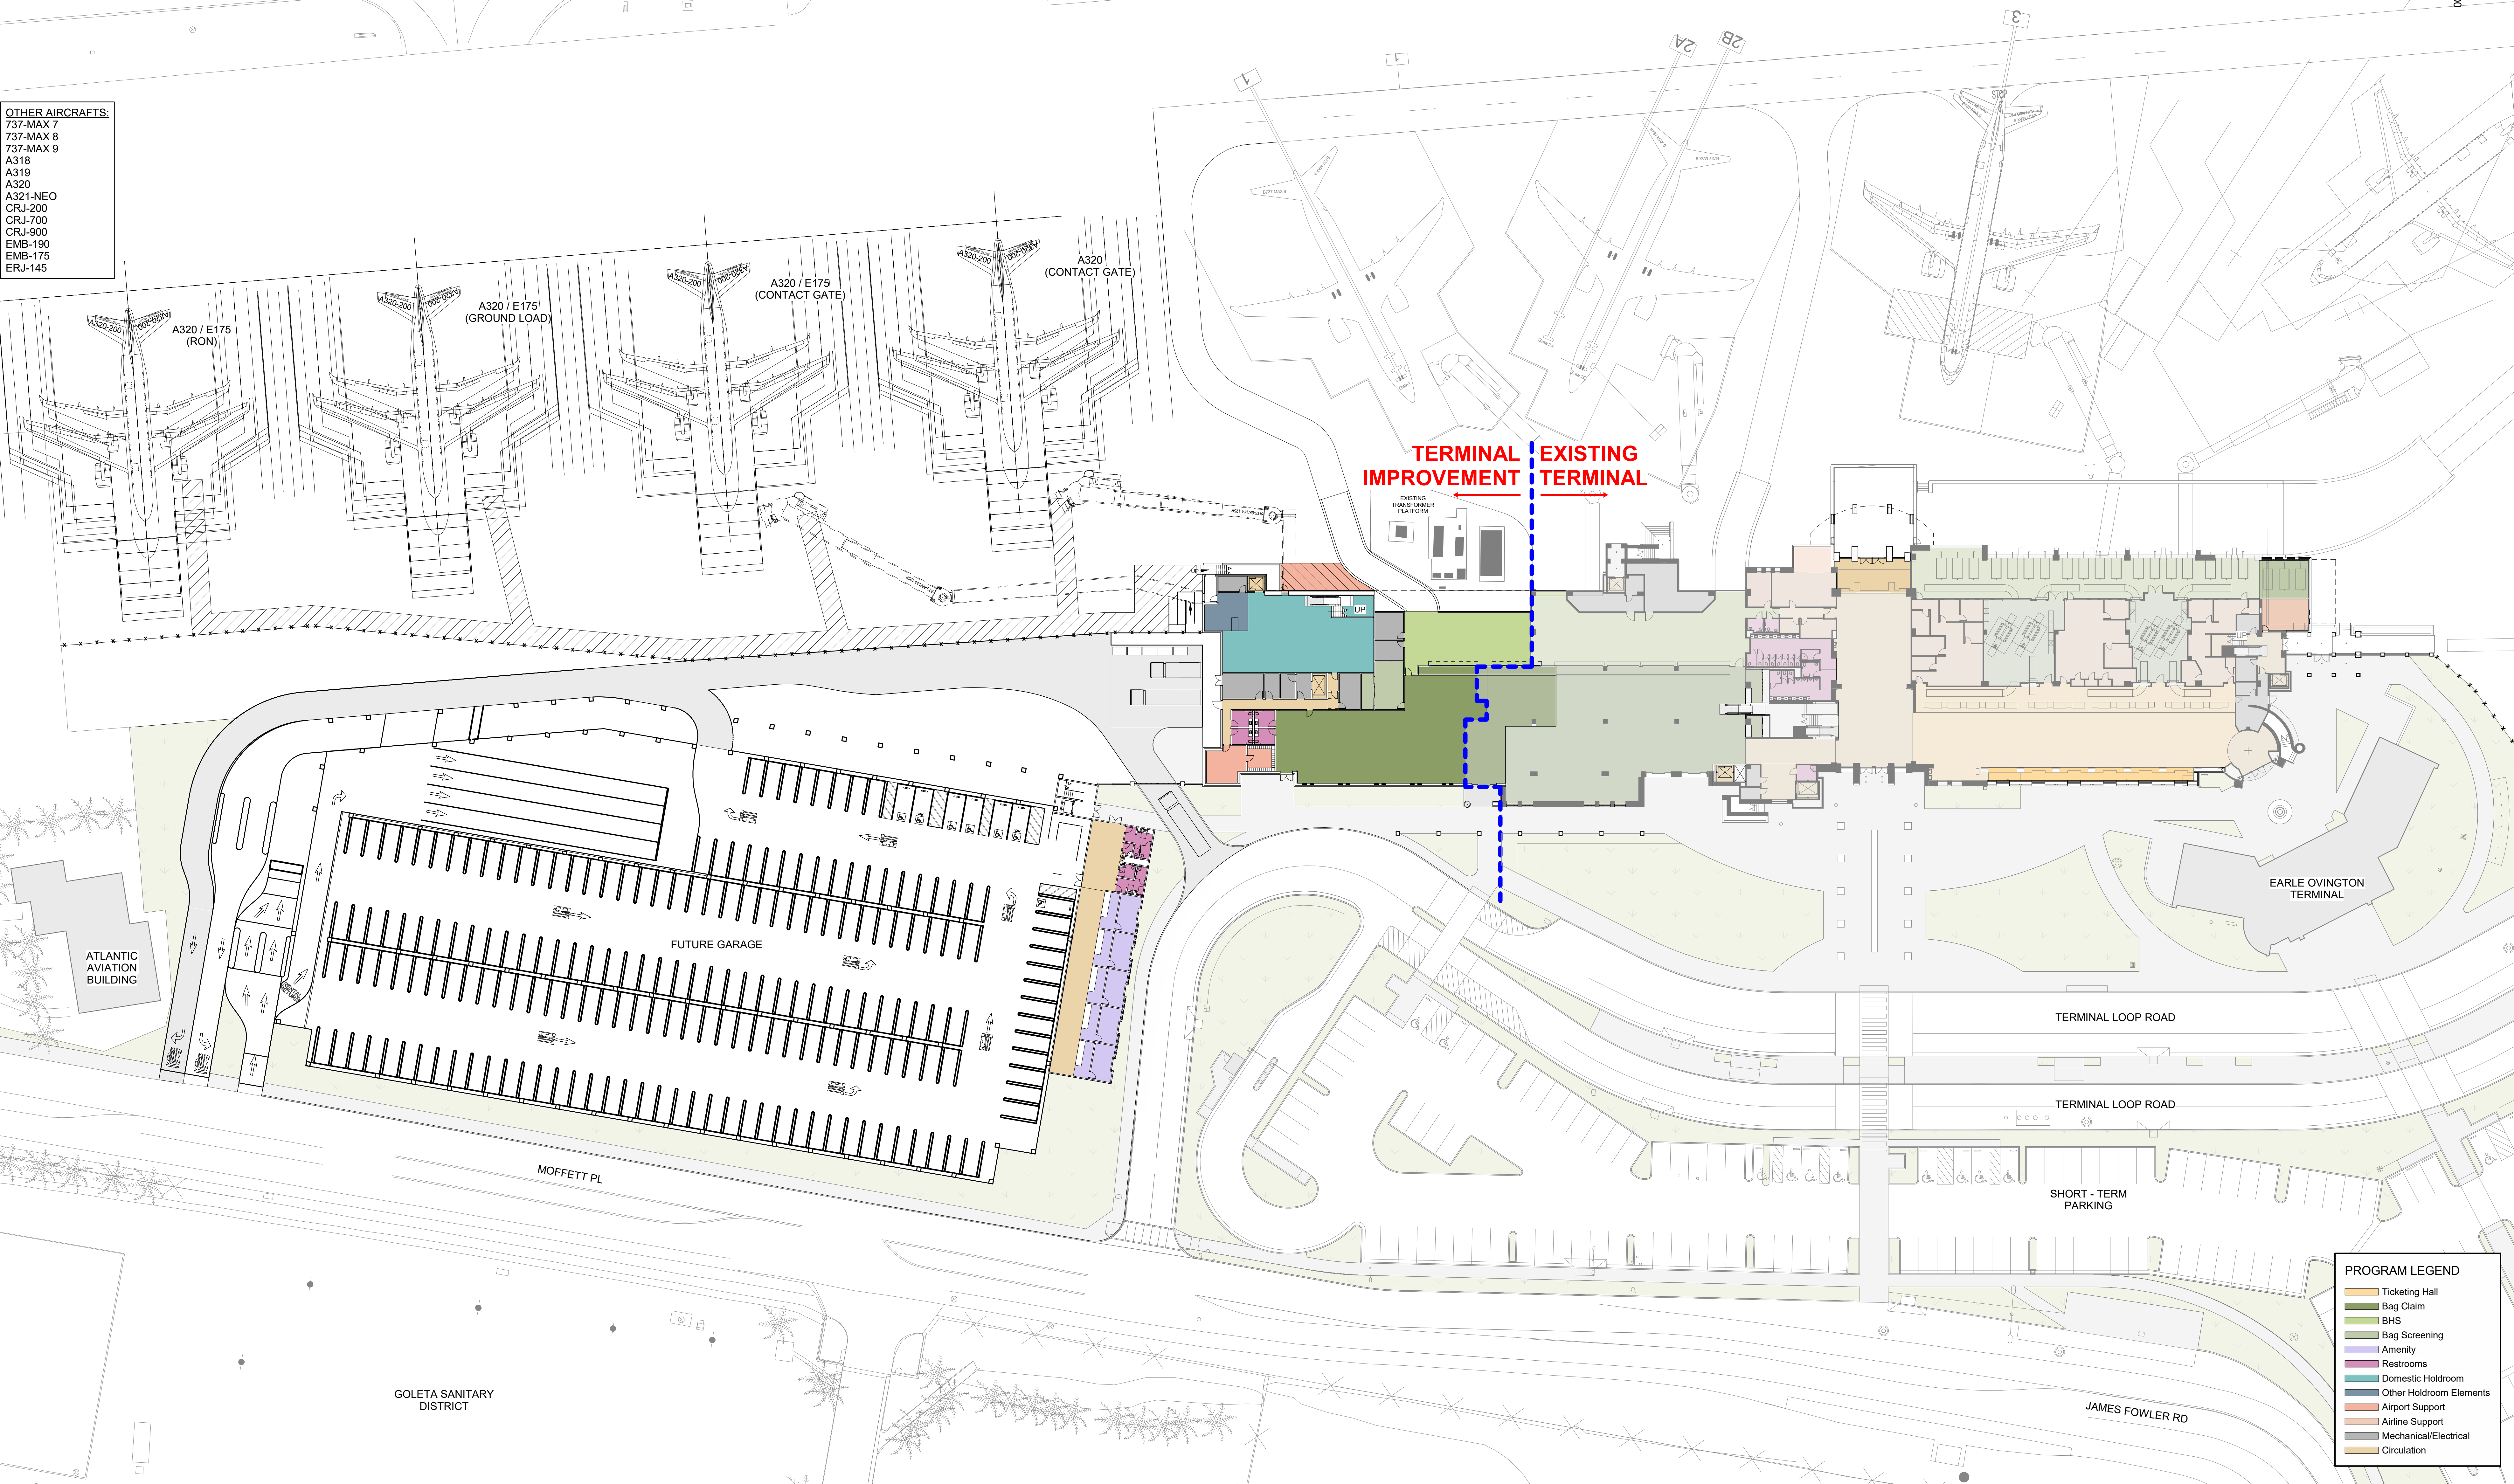


**TERMINAL IMPROVEMENT** →  
 ← **EXISTING TERMINAL**

- PROGRAM LEGEND**
- Ticketing Hall
  - Bag Claim
  - BHS
  - Bag Screening
  - Amenity
  - Restrooms
  - Domestic Holdroom
  - Other Holdroom Elements
  - Airport Support
  - Mechanical/Electrical
  - Circulation



**TERMINAL IMPROVEMENT PROJECT - PREFERRED CONCEPT**  
**OVERALL SITE PLAN**  
 1" = 30'-0" MAY 2023



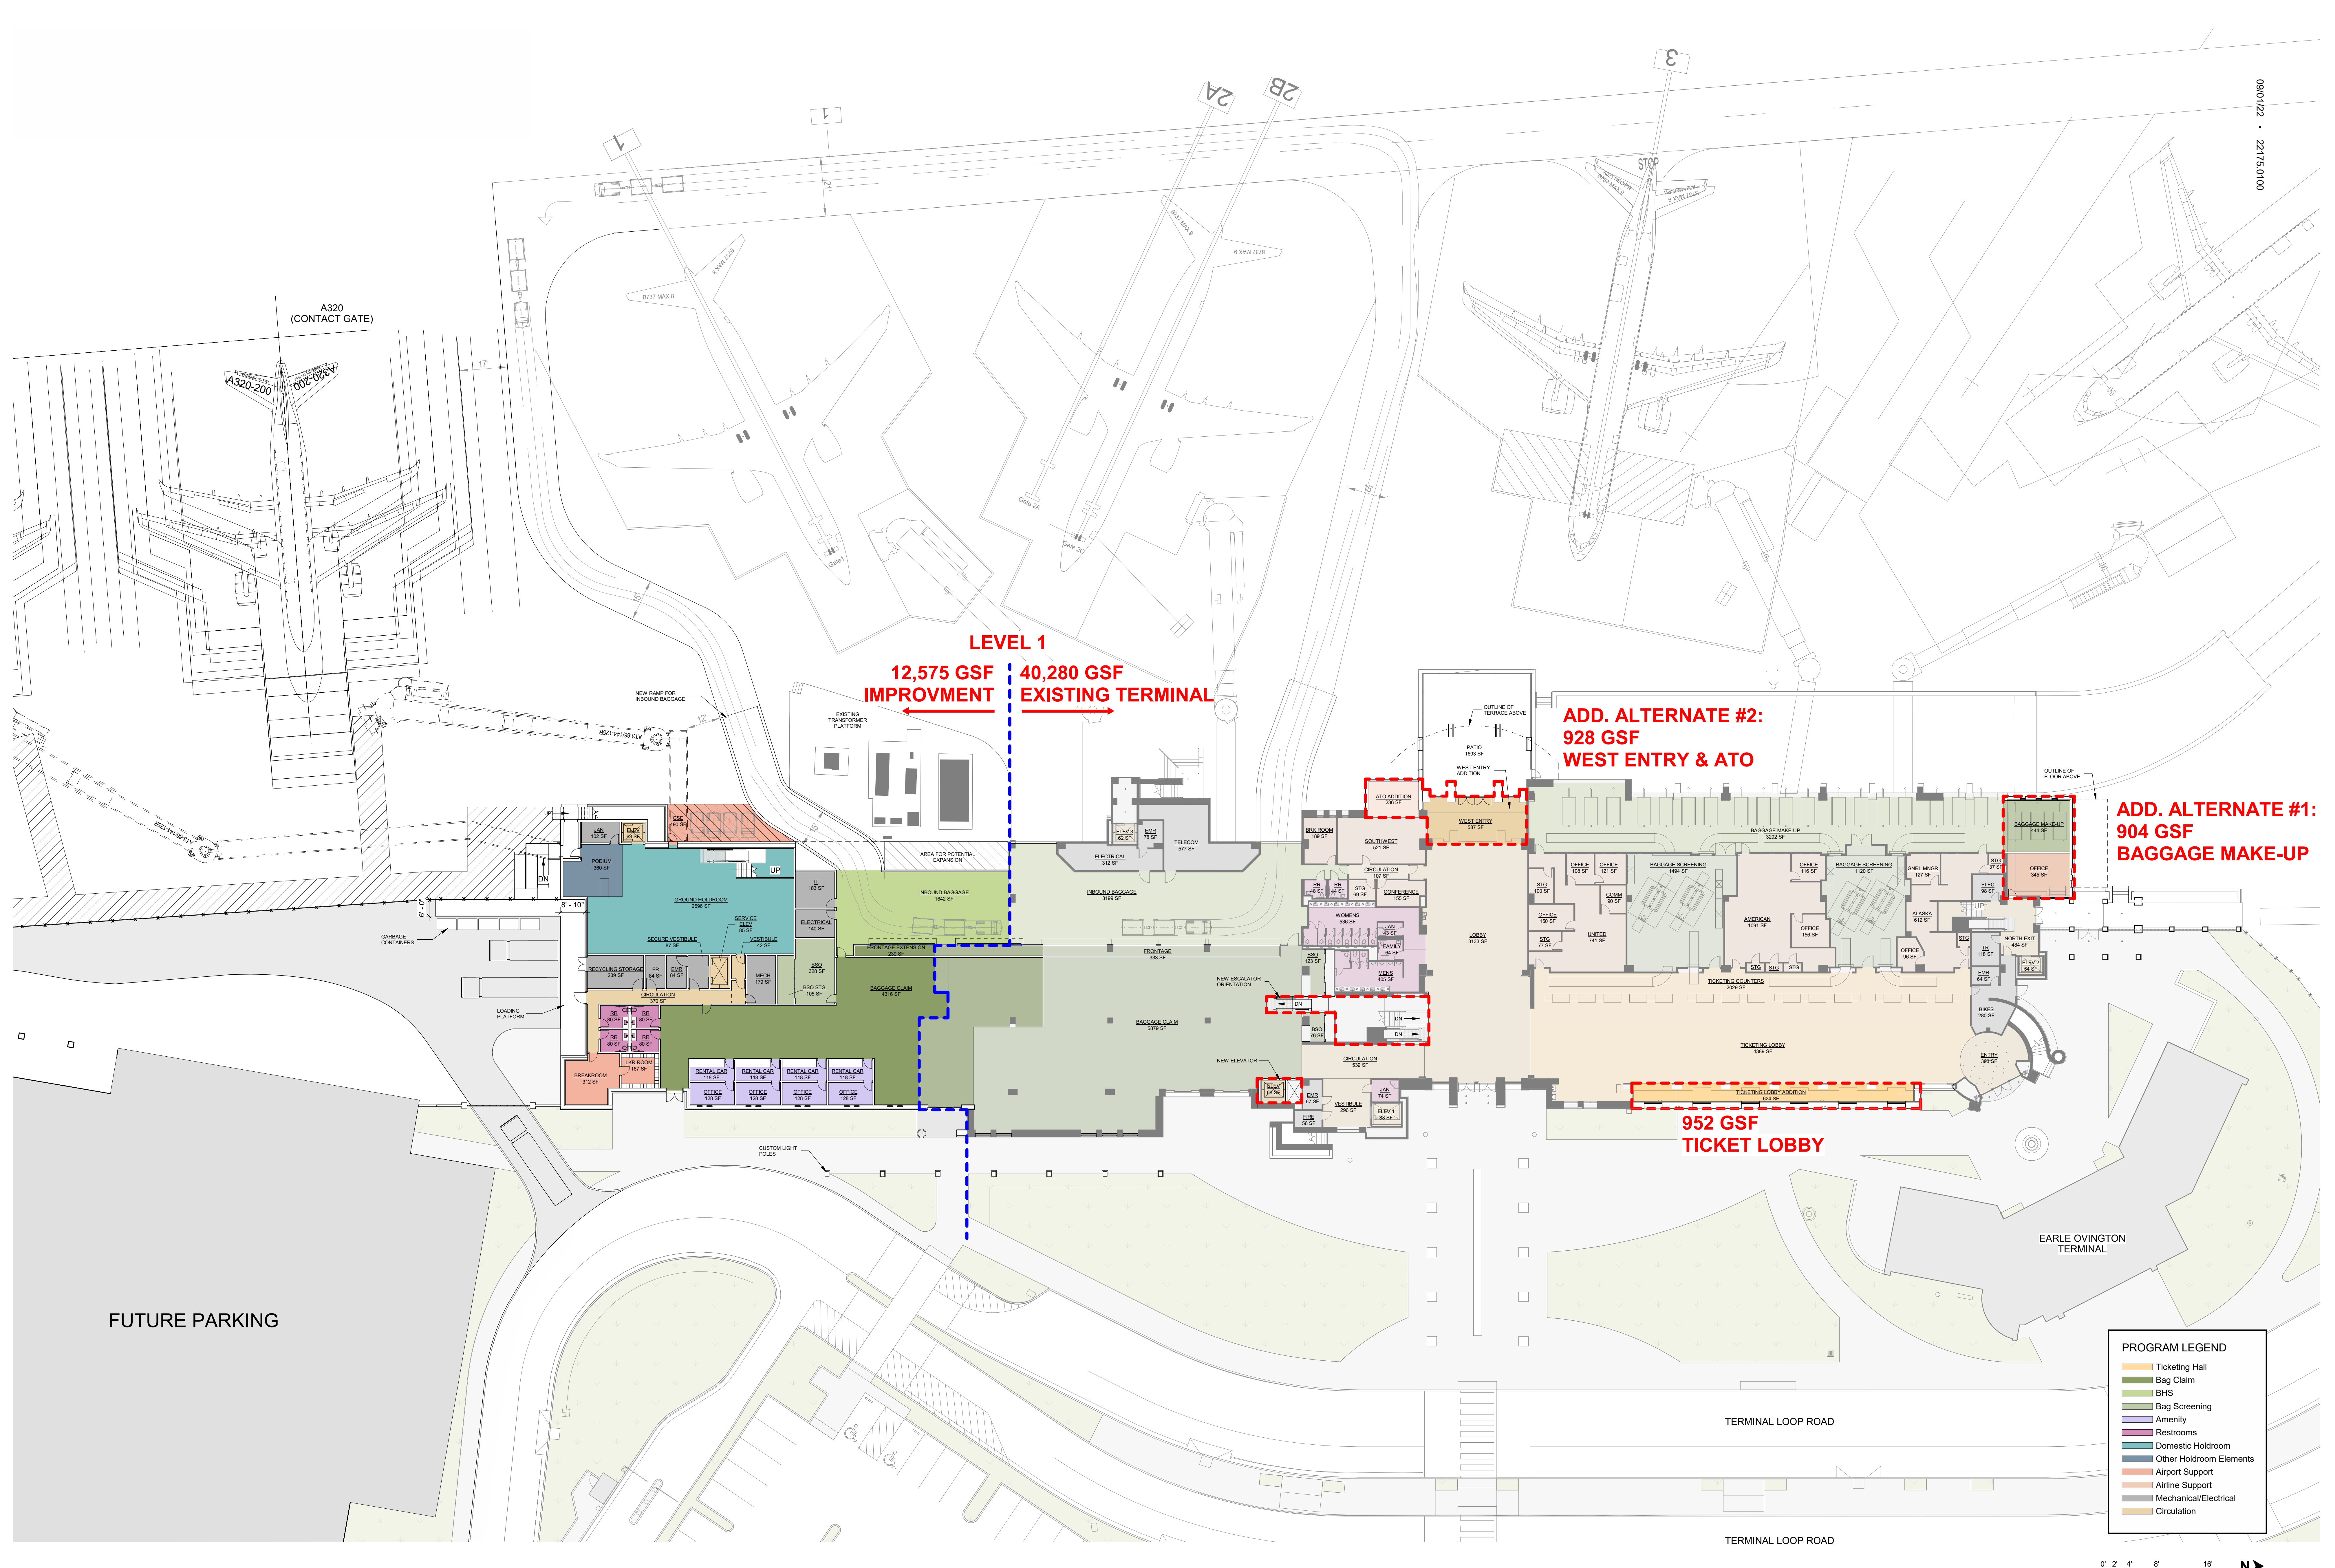

FUTURE PARKING

EARLE OVINGTON TERMINAL

TERMINAL LOOP ROAD

TERMINAL LOOP ROAD

**PROGRAM LEGEND**


- Ticketing Hall
- Bag Claim
- BHS
- Bag Screening
- Amenity
- Restrooms
- Domestic Holdroom
- Other Holdroom Elements
- Airport Support
- Airline Support
- Mechanical/Electrical
- Circulation



**TERMINAL IMPROVEMENT PROJECT - PREFERRED CONCEPT**  
**OVERALL FLOOR PLAN - LEVEL 1**

1" = 20'-0" MAY 2023



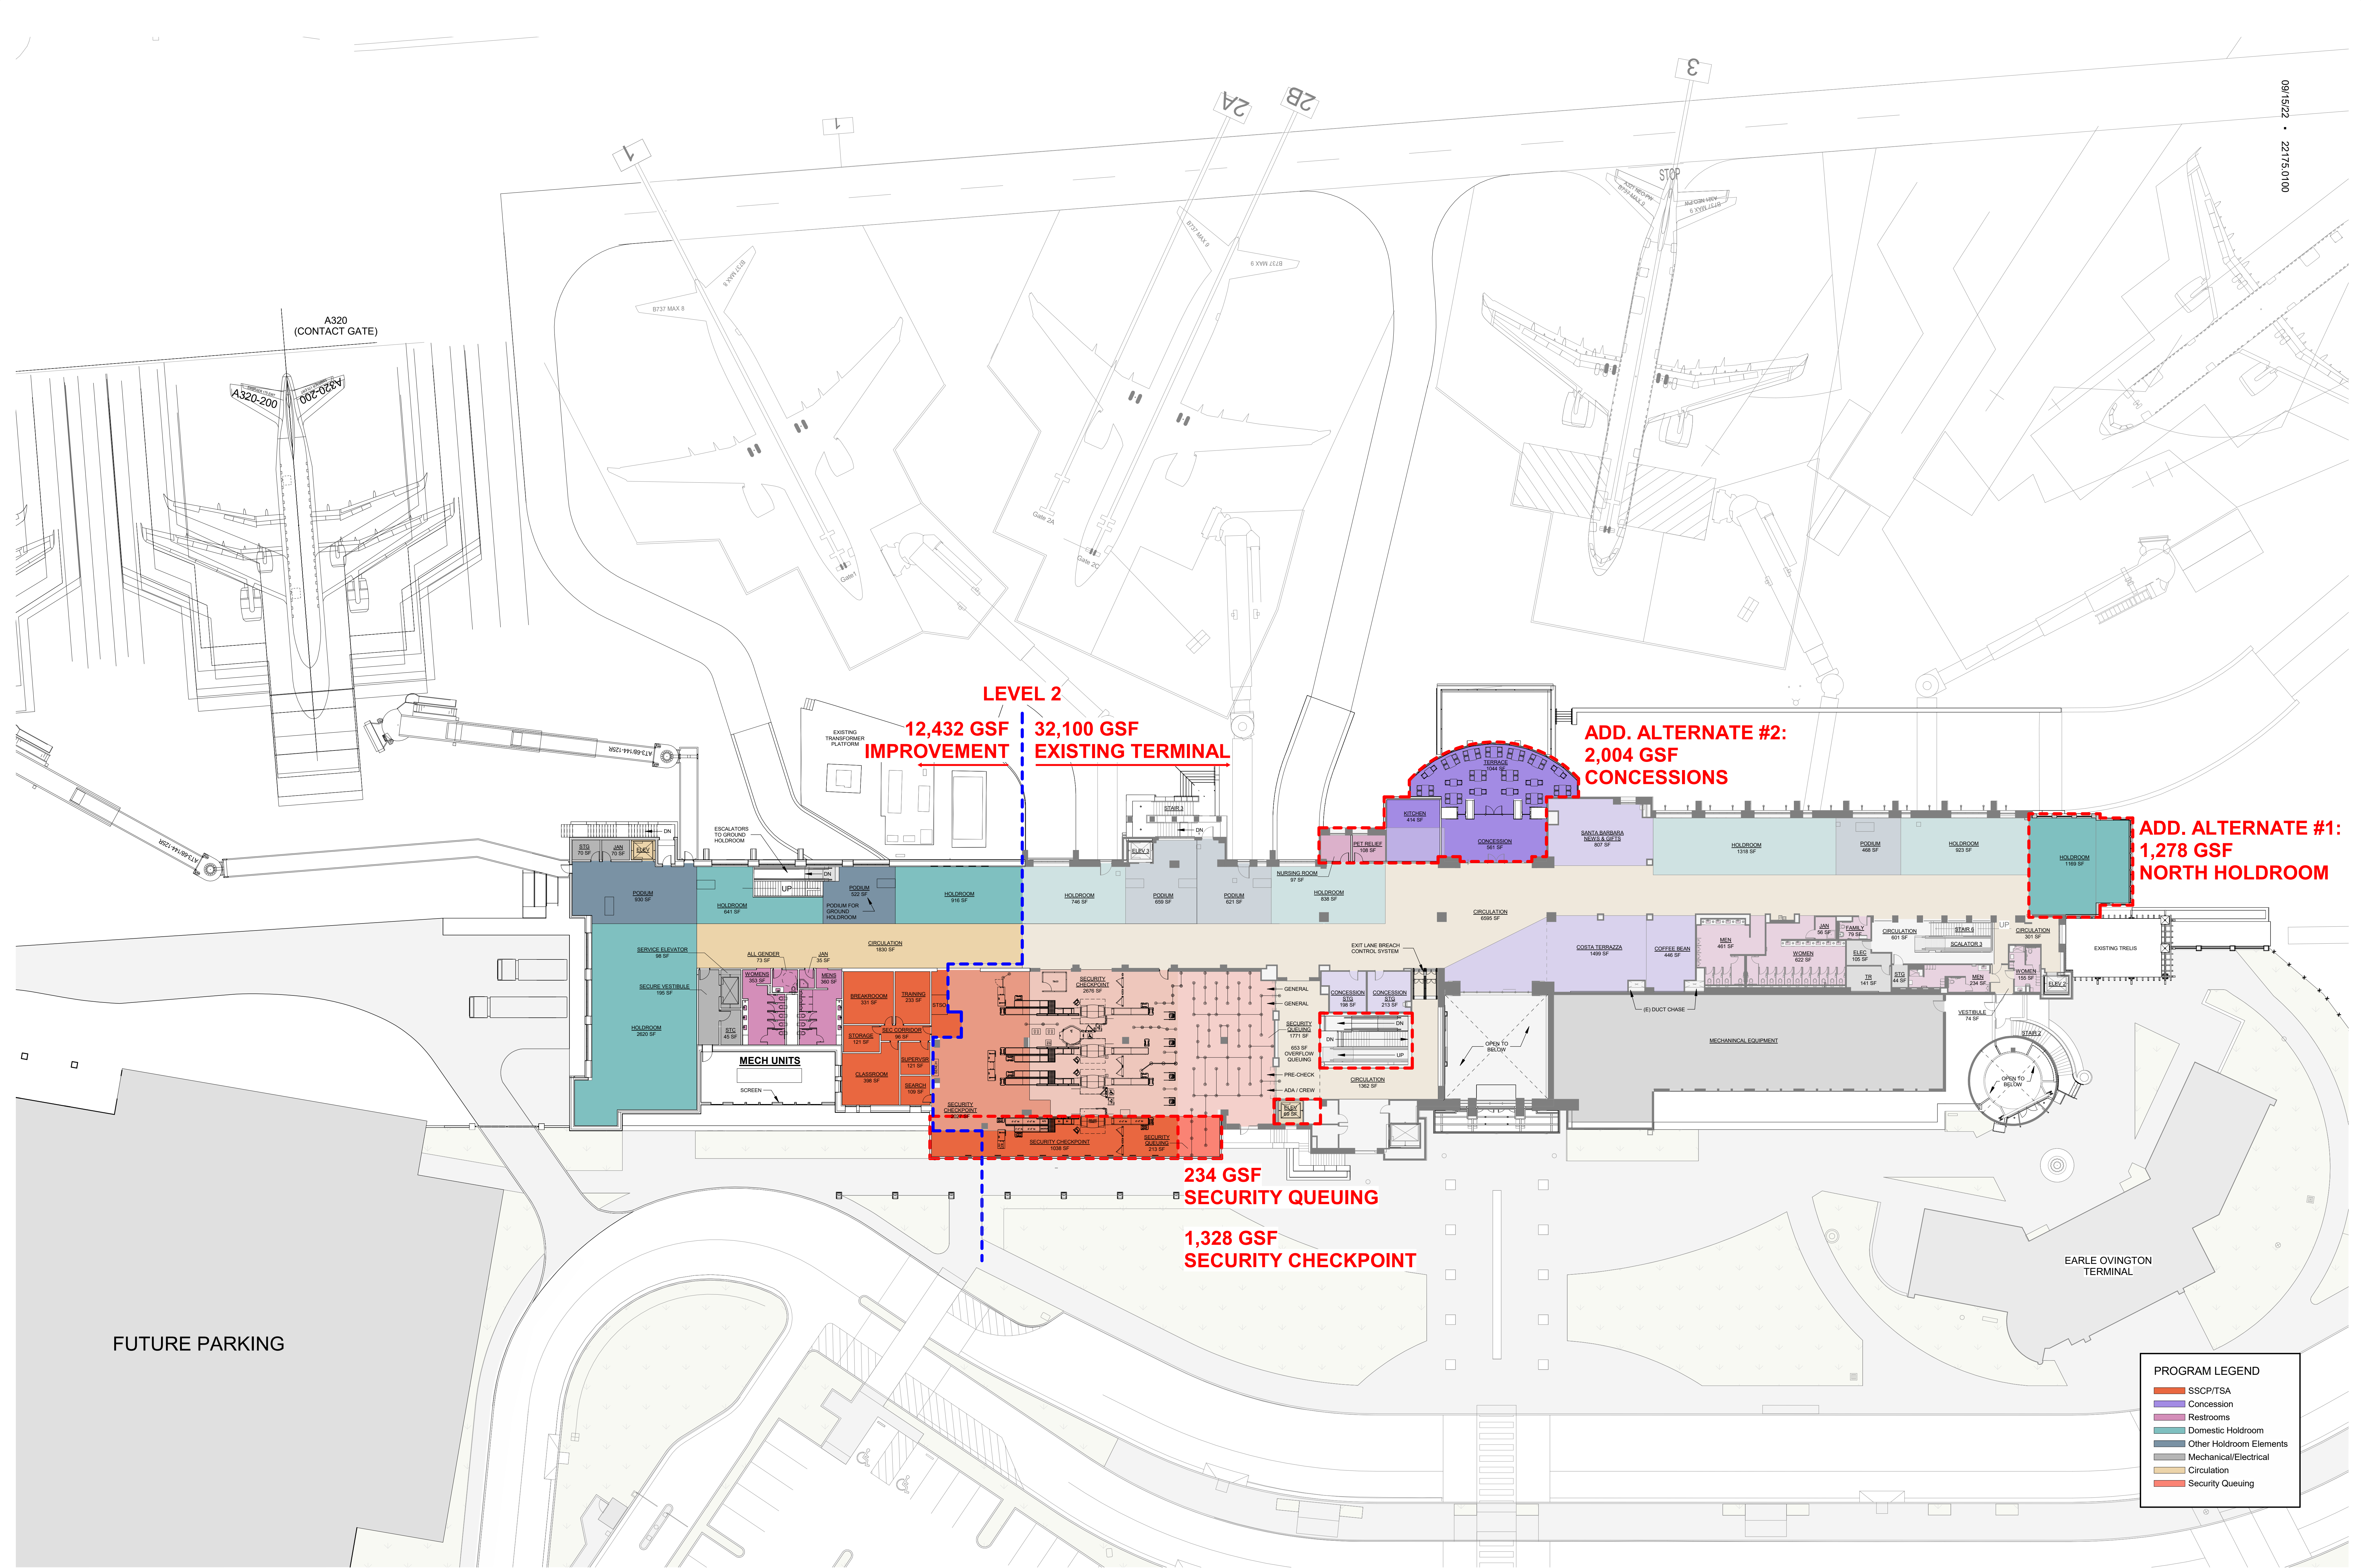

LEVEL 2

12,432 GSF IMPROVEMENT 32,100 GSF EXISTING TERMINAL

ADD. ALTERNATE #2: 2,004 GSF CONCESSIONS

ADD. ALTERNATE #1: 1,278 GSF NORTH HOLDROOM

234 GSF SECURITY QUEUING

1,328 GSF SECURITY CHECKPOINT

FUTURE PARKING

EARLE OVINGTON TERMINAL

**PROGRAM LEGEND**


- SSCP/TSA
- Concession
- Restrooms
- Domestic Holdroom
- Other Holdroom Elements
- Mechanical/Electrical
- Circulation
- Security Queuing

0' 2' 4' 8' 16' N


**TERMINAL IMPROVEMENT PROJECT - PREFERRED CONCEPT**  
**OVERALL FLOOR PLAN - LEVEL 2**

1" = 20'-0" MAY 2023




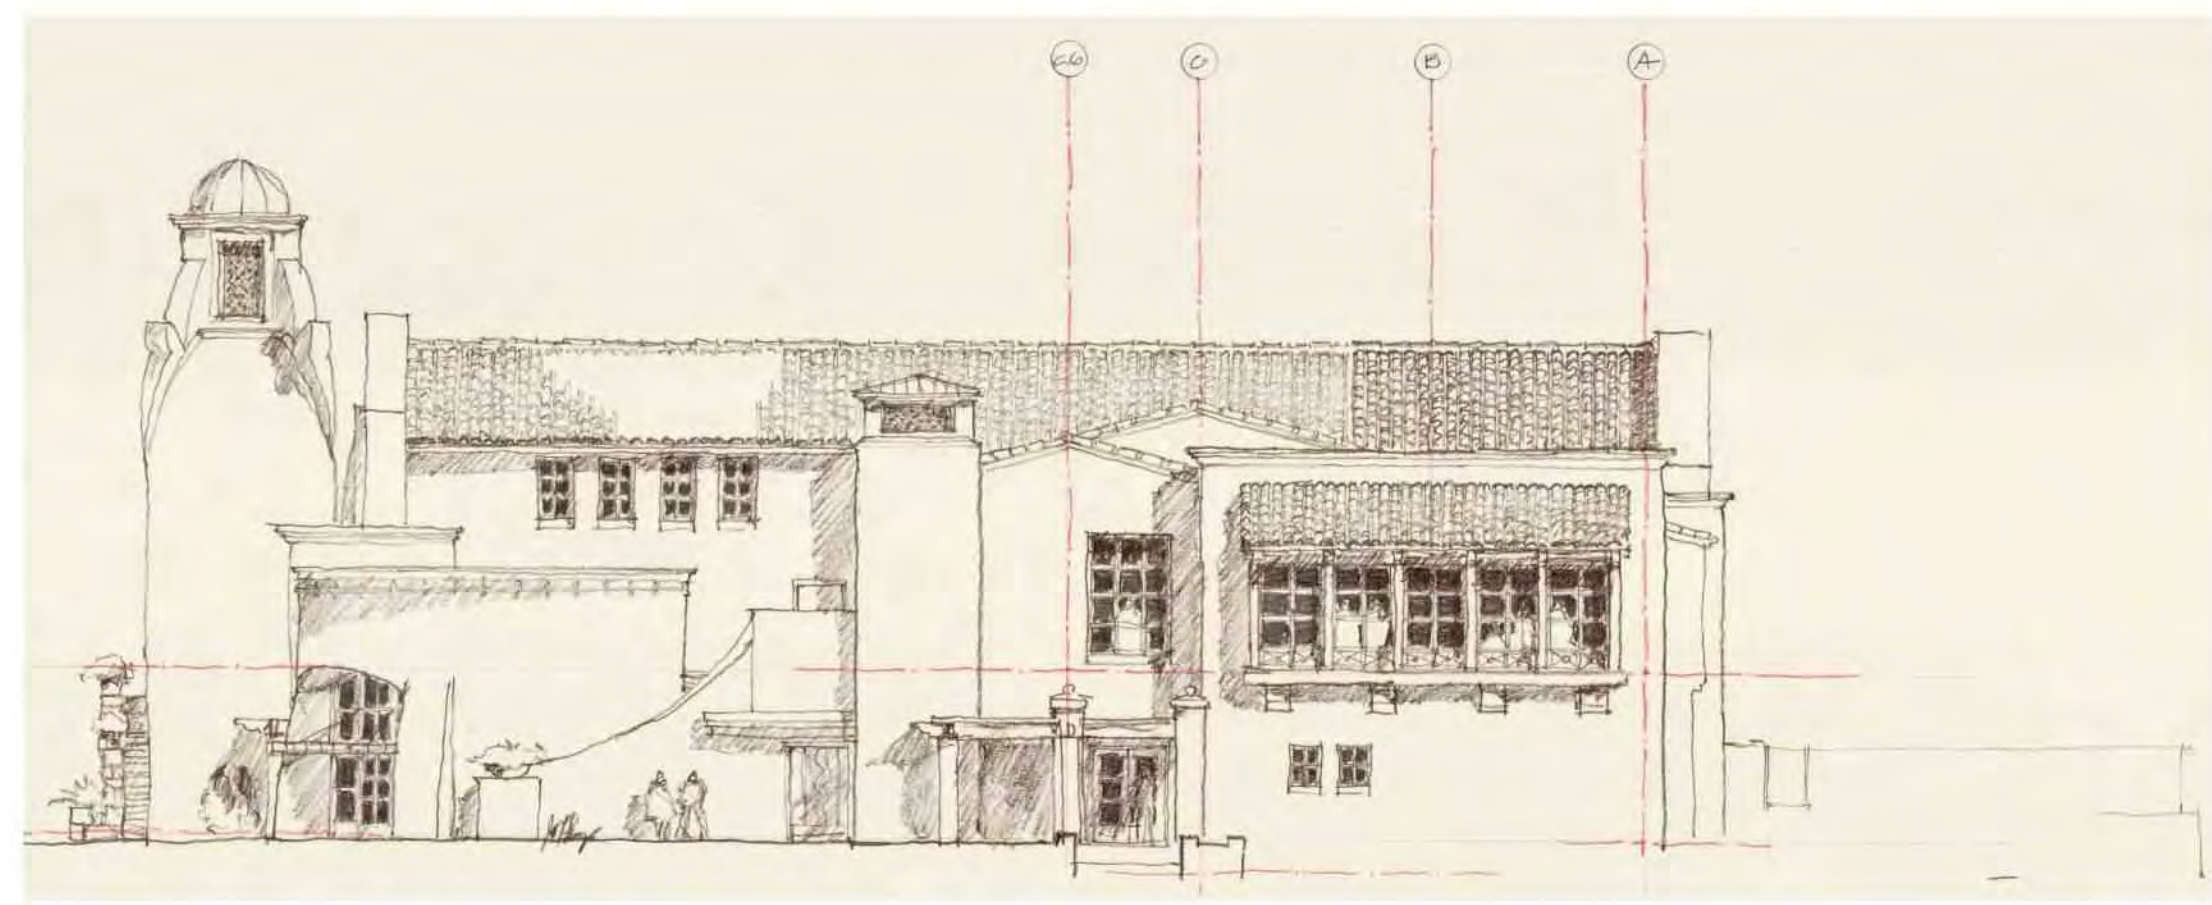

NORTH ELEVATION

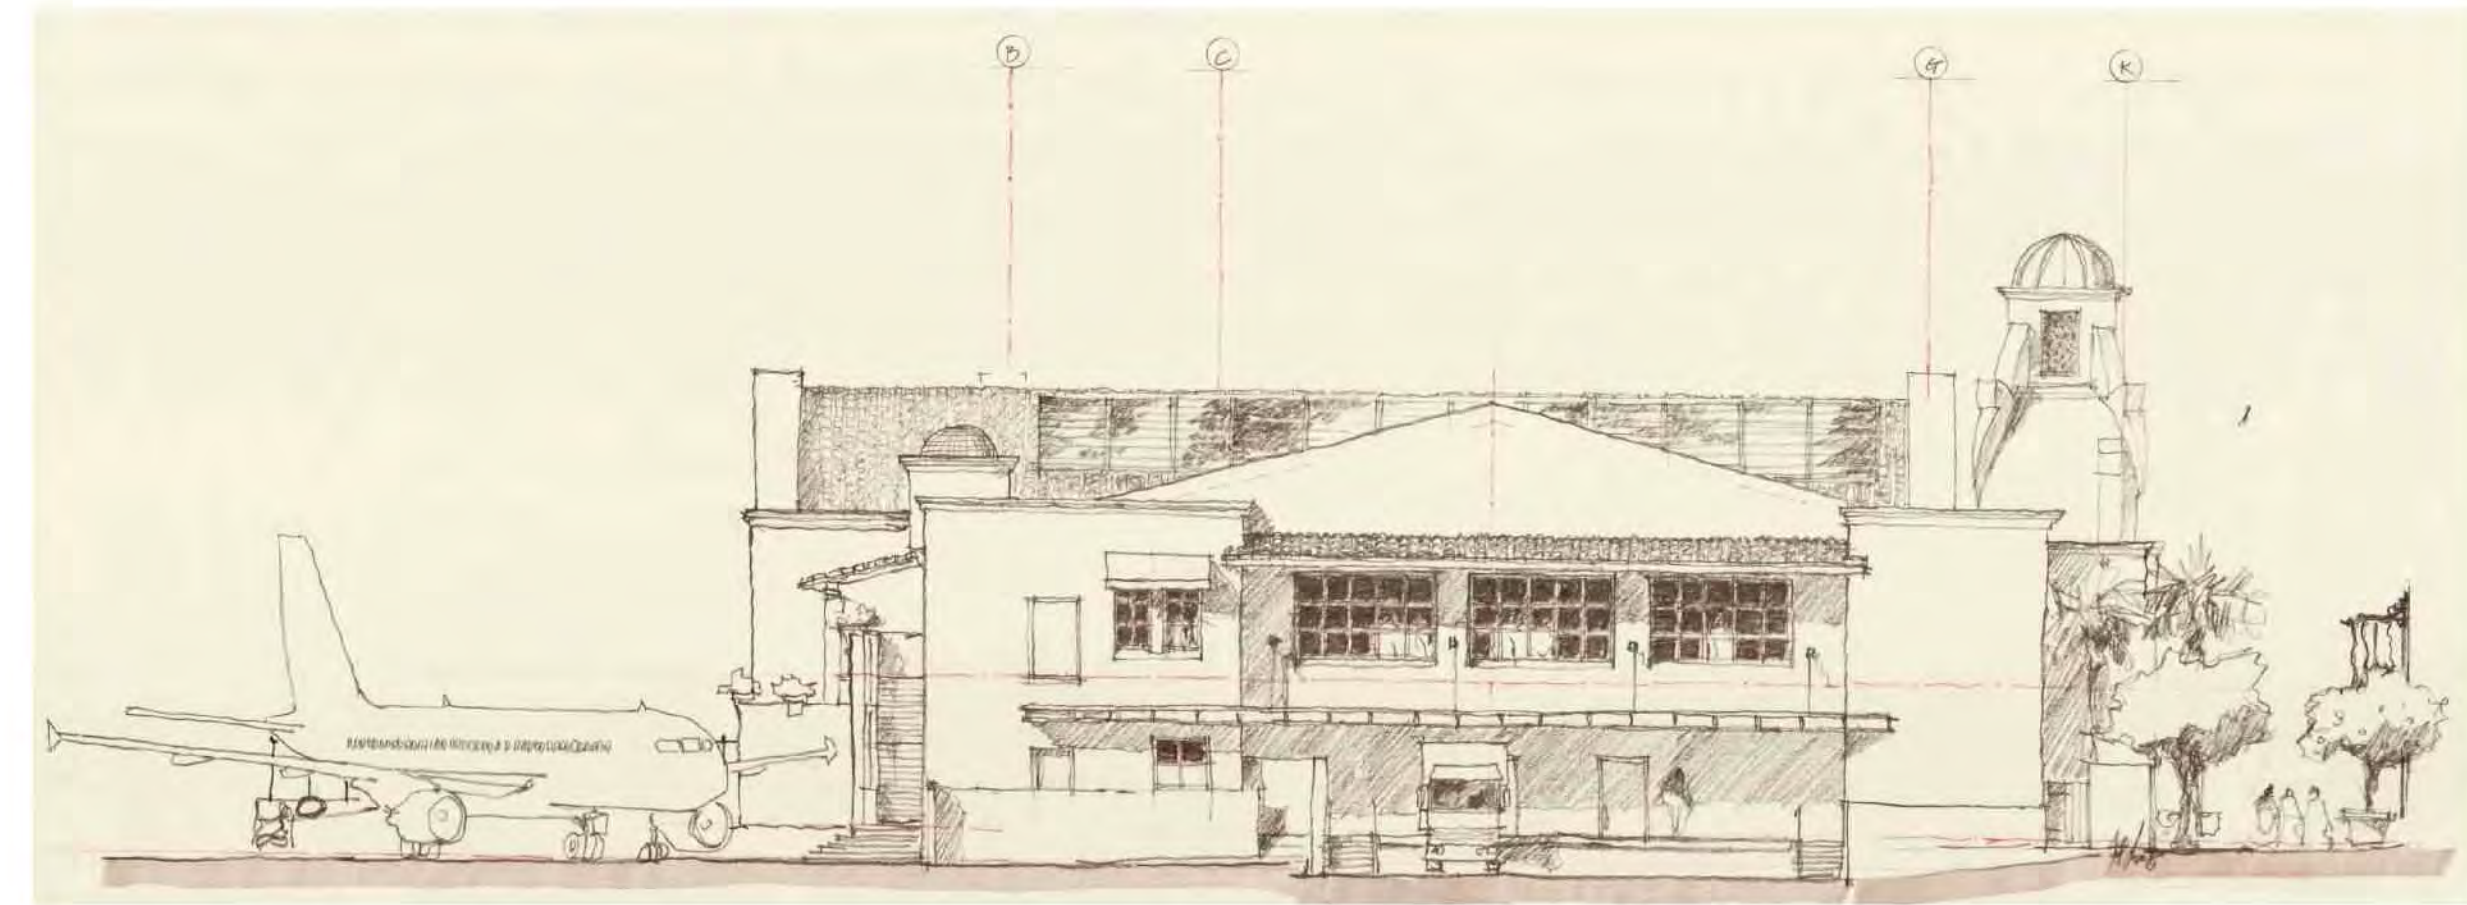


SOUTH ELEVATION

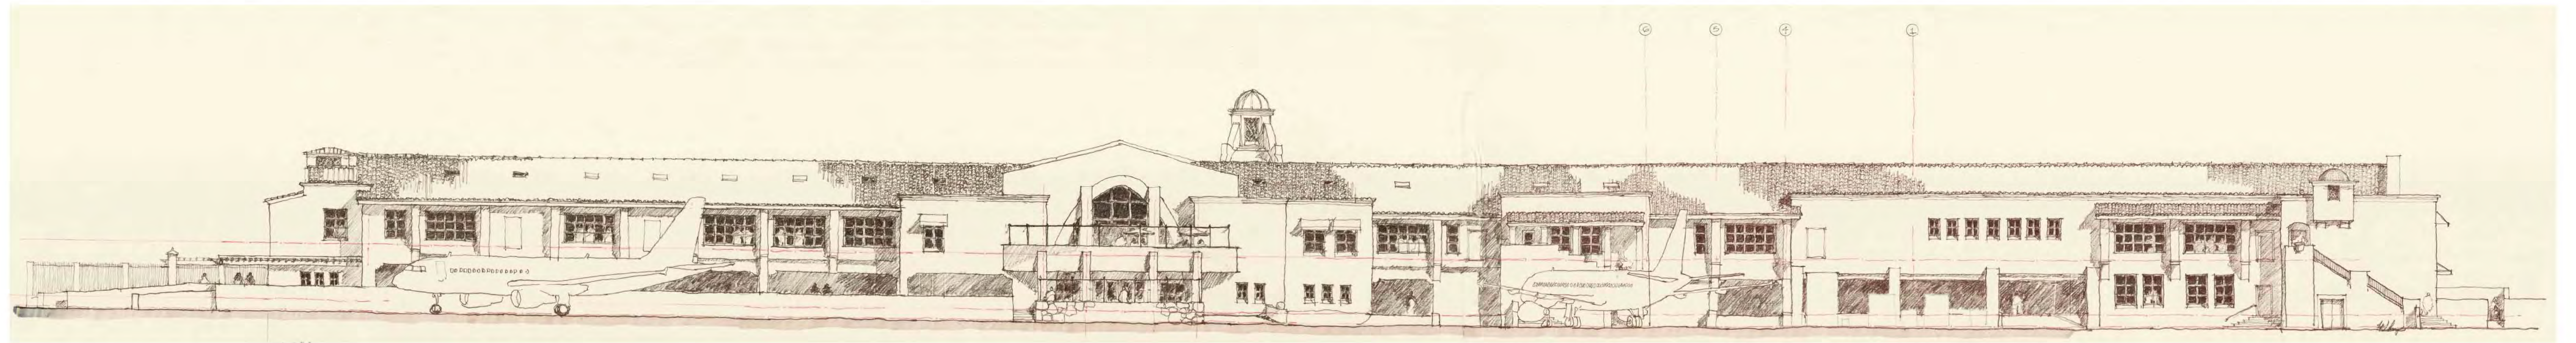

WEST ELEVATION



0 4 8 16

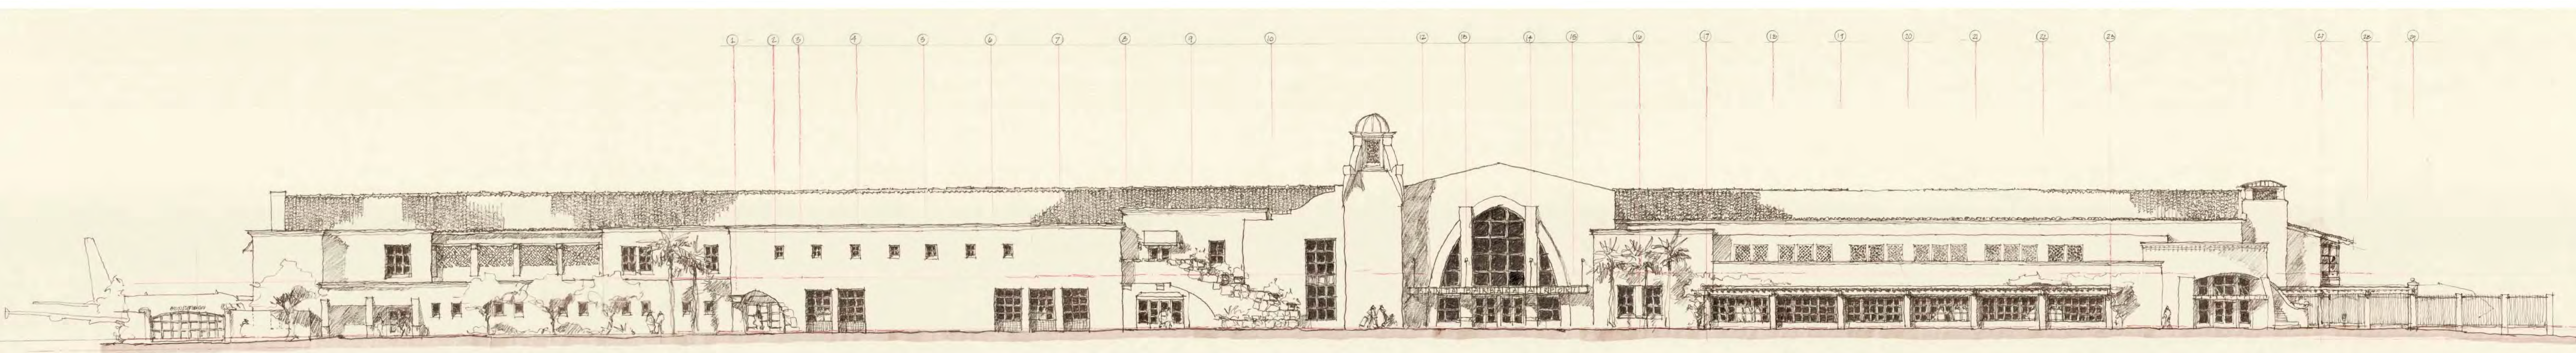

EAST ELEVATION


0 4 8 16



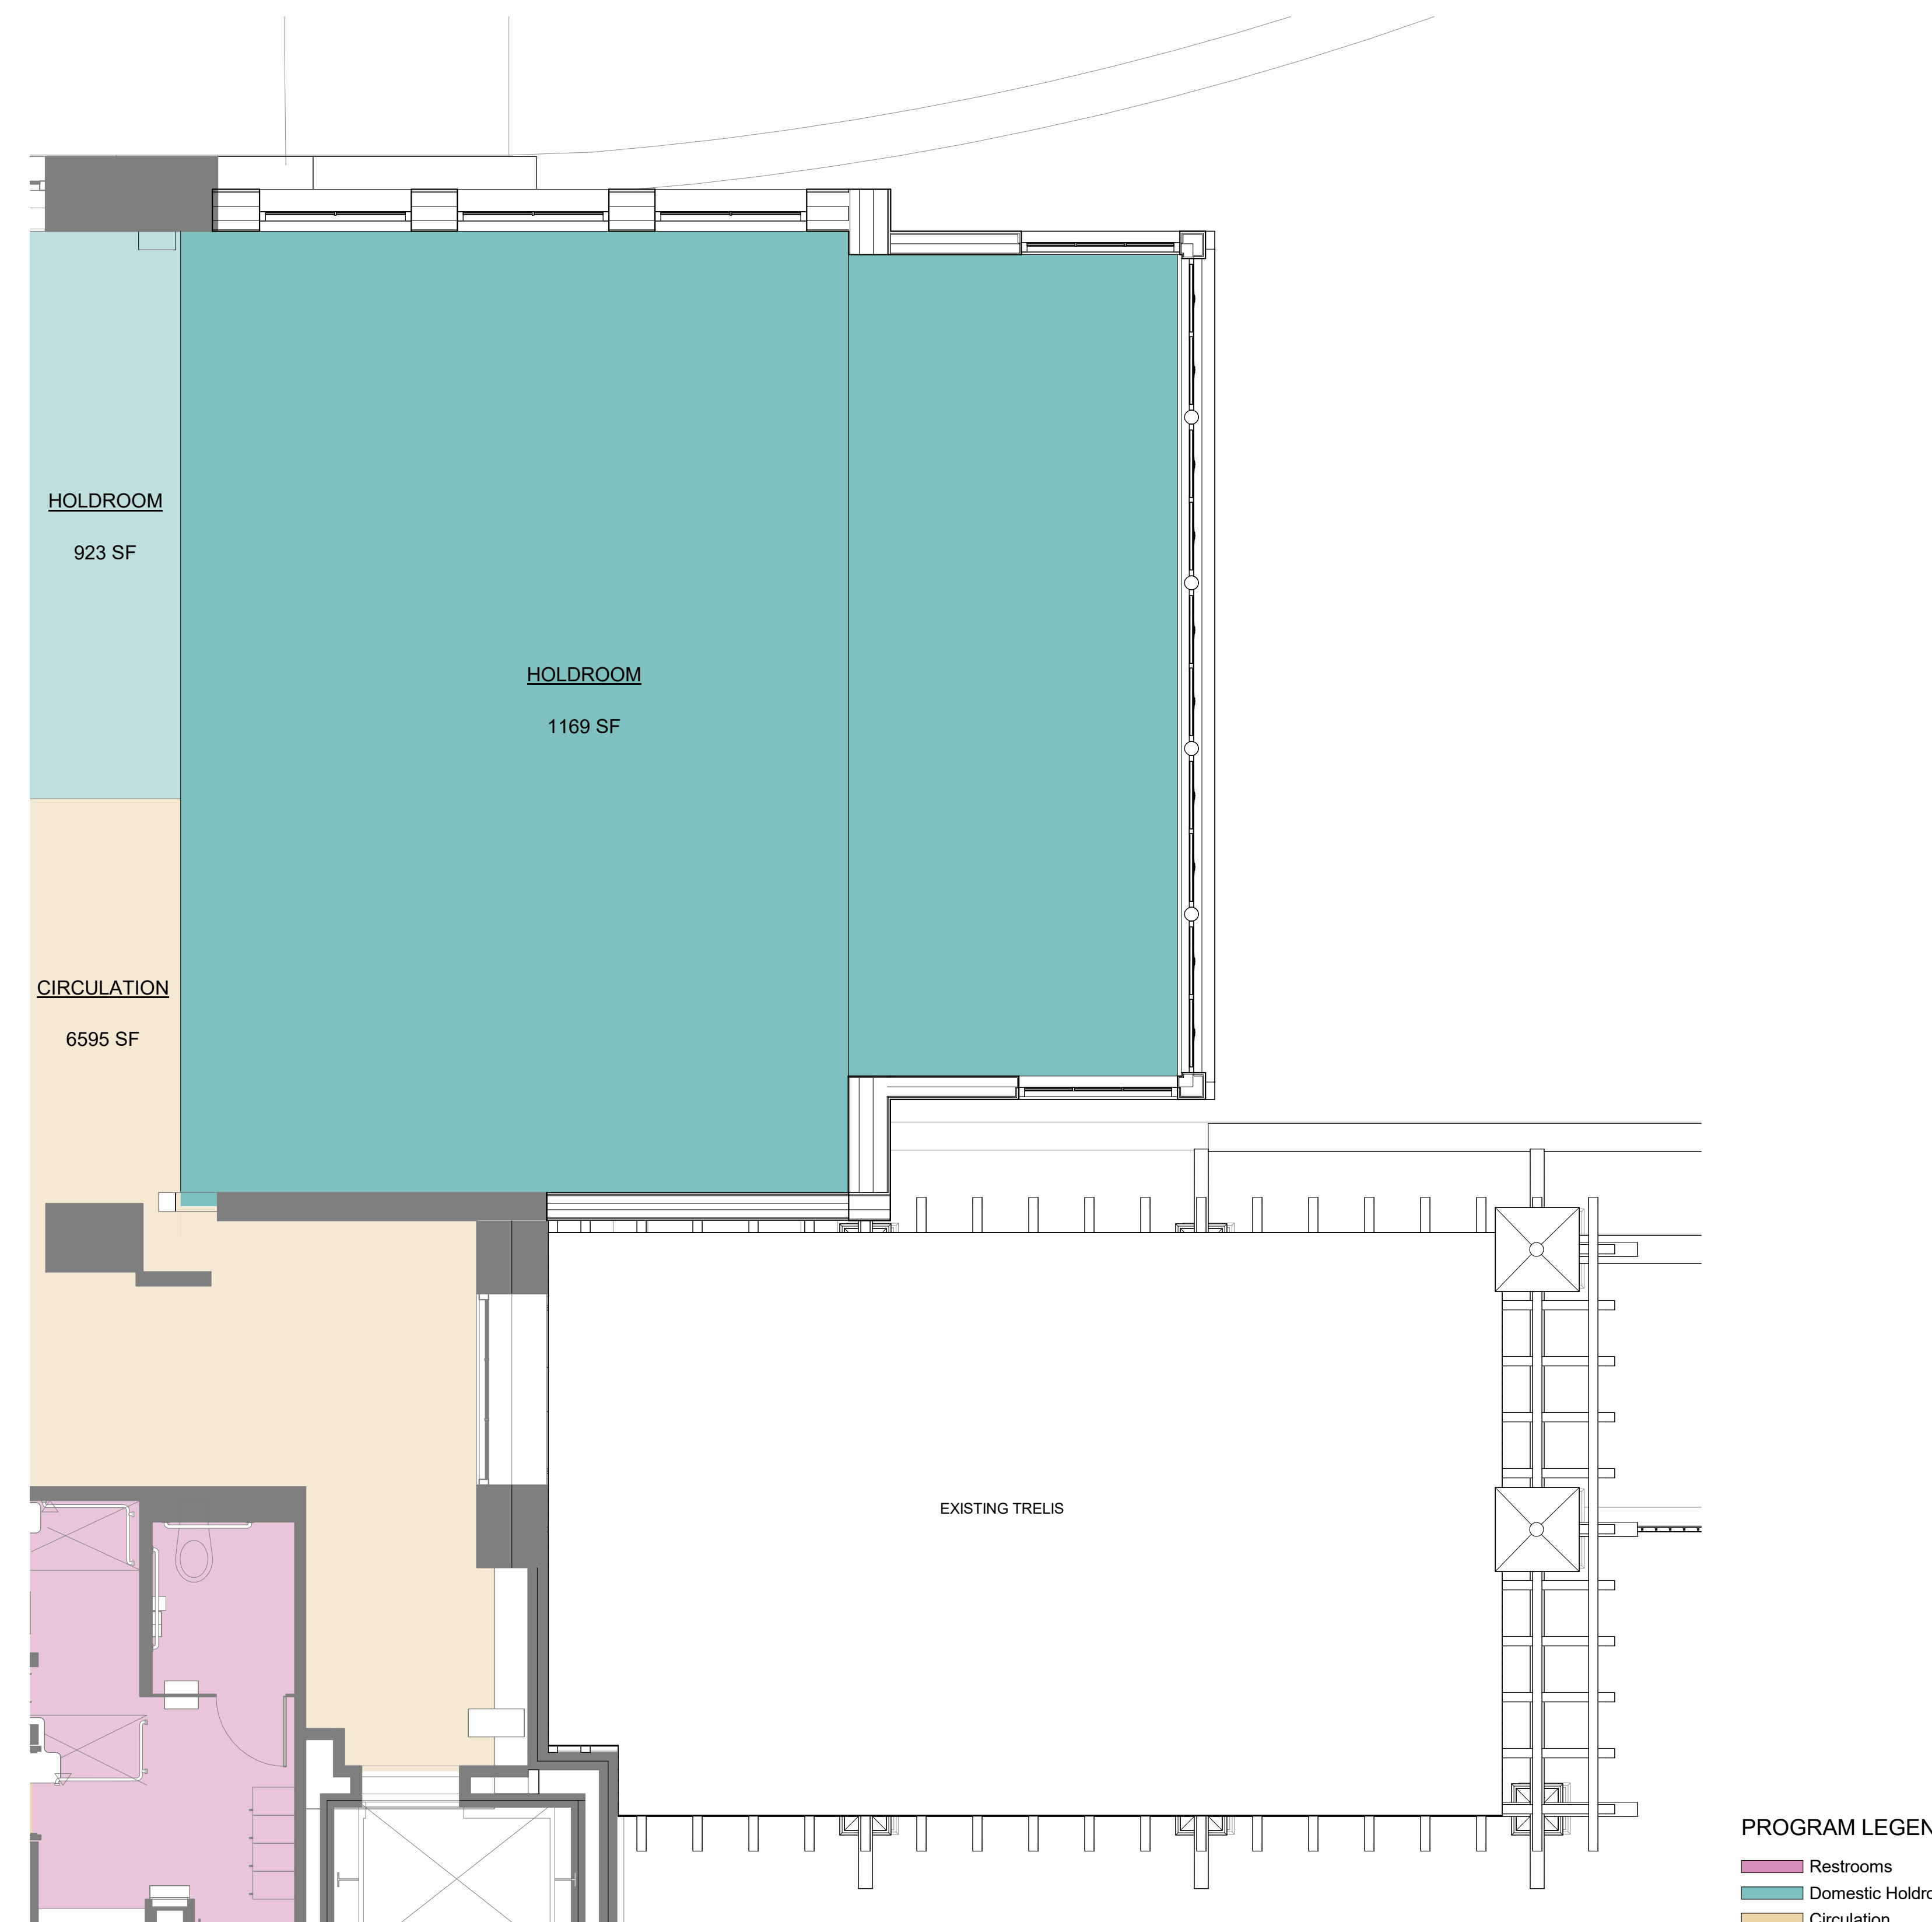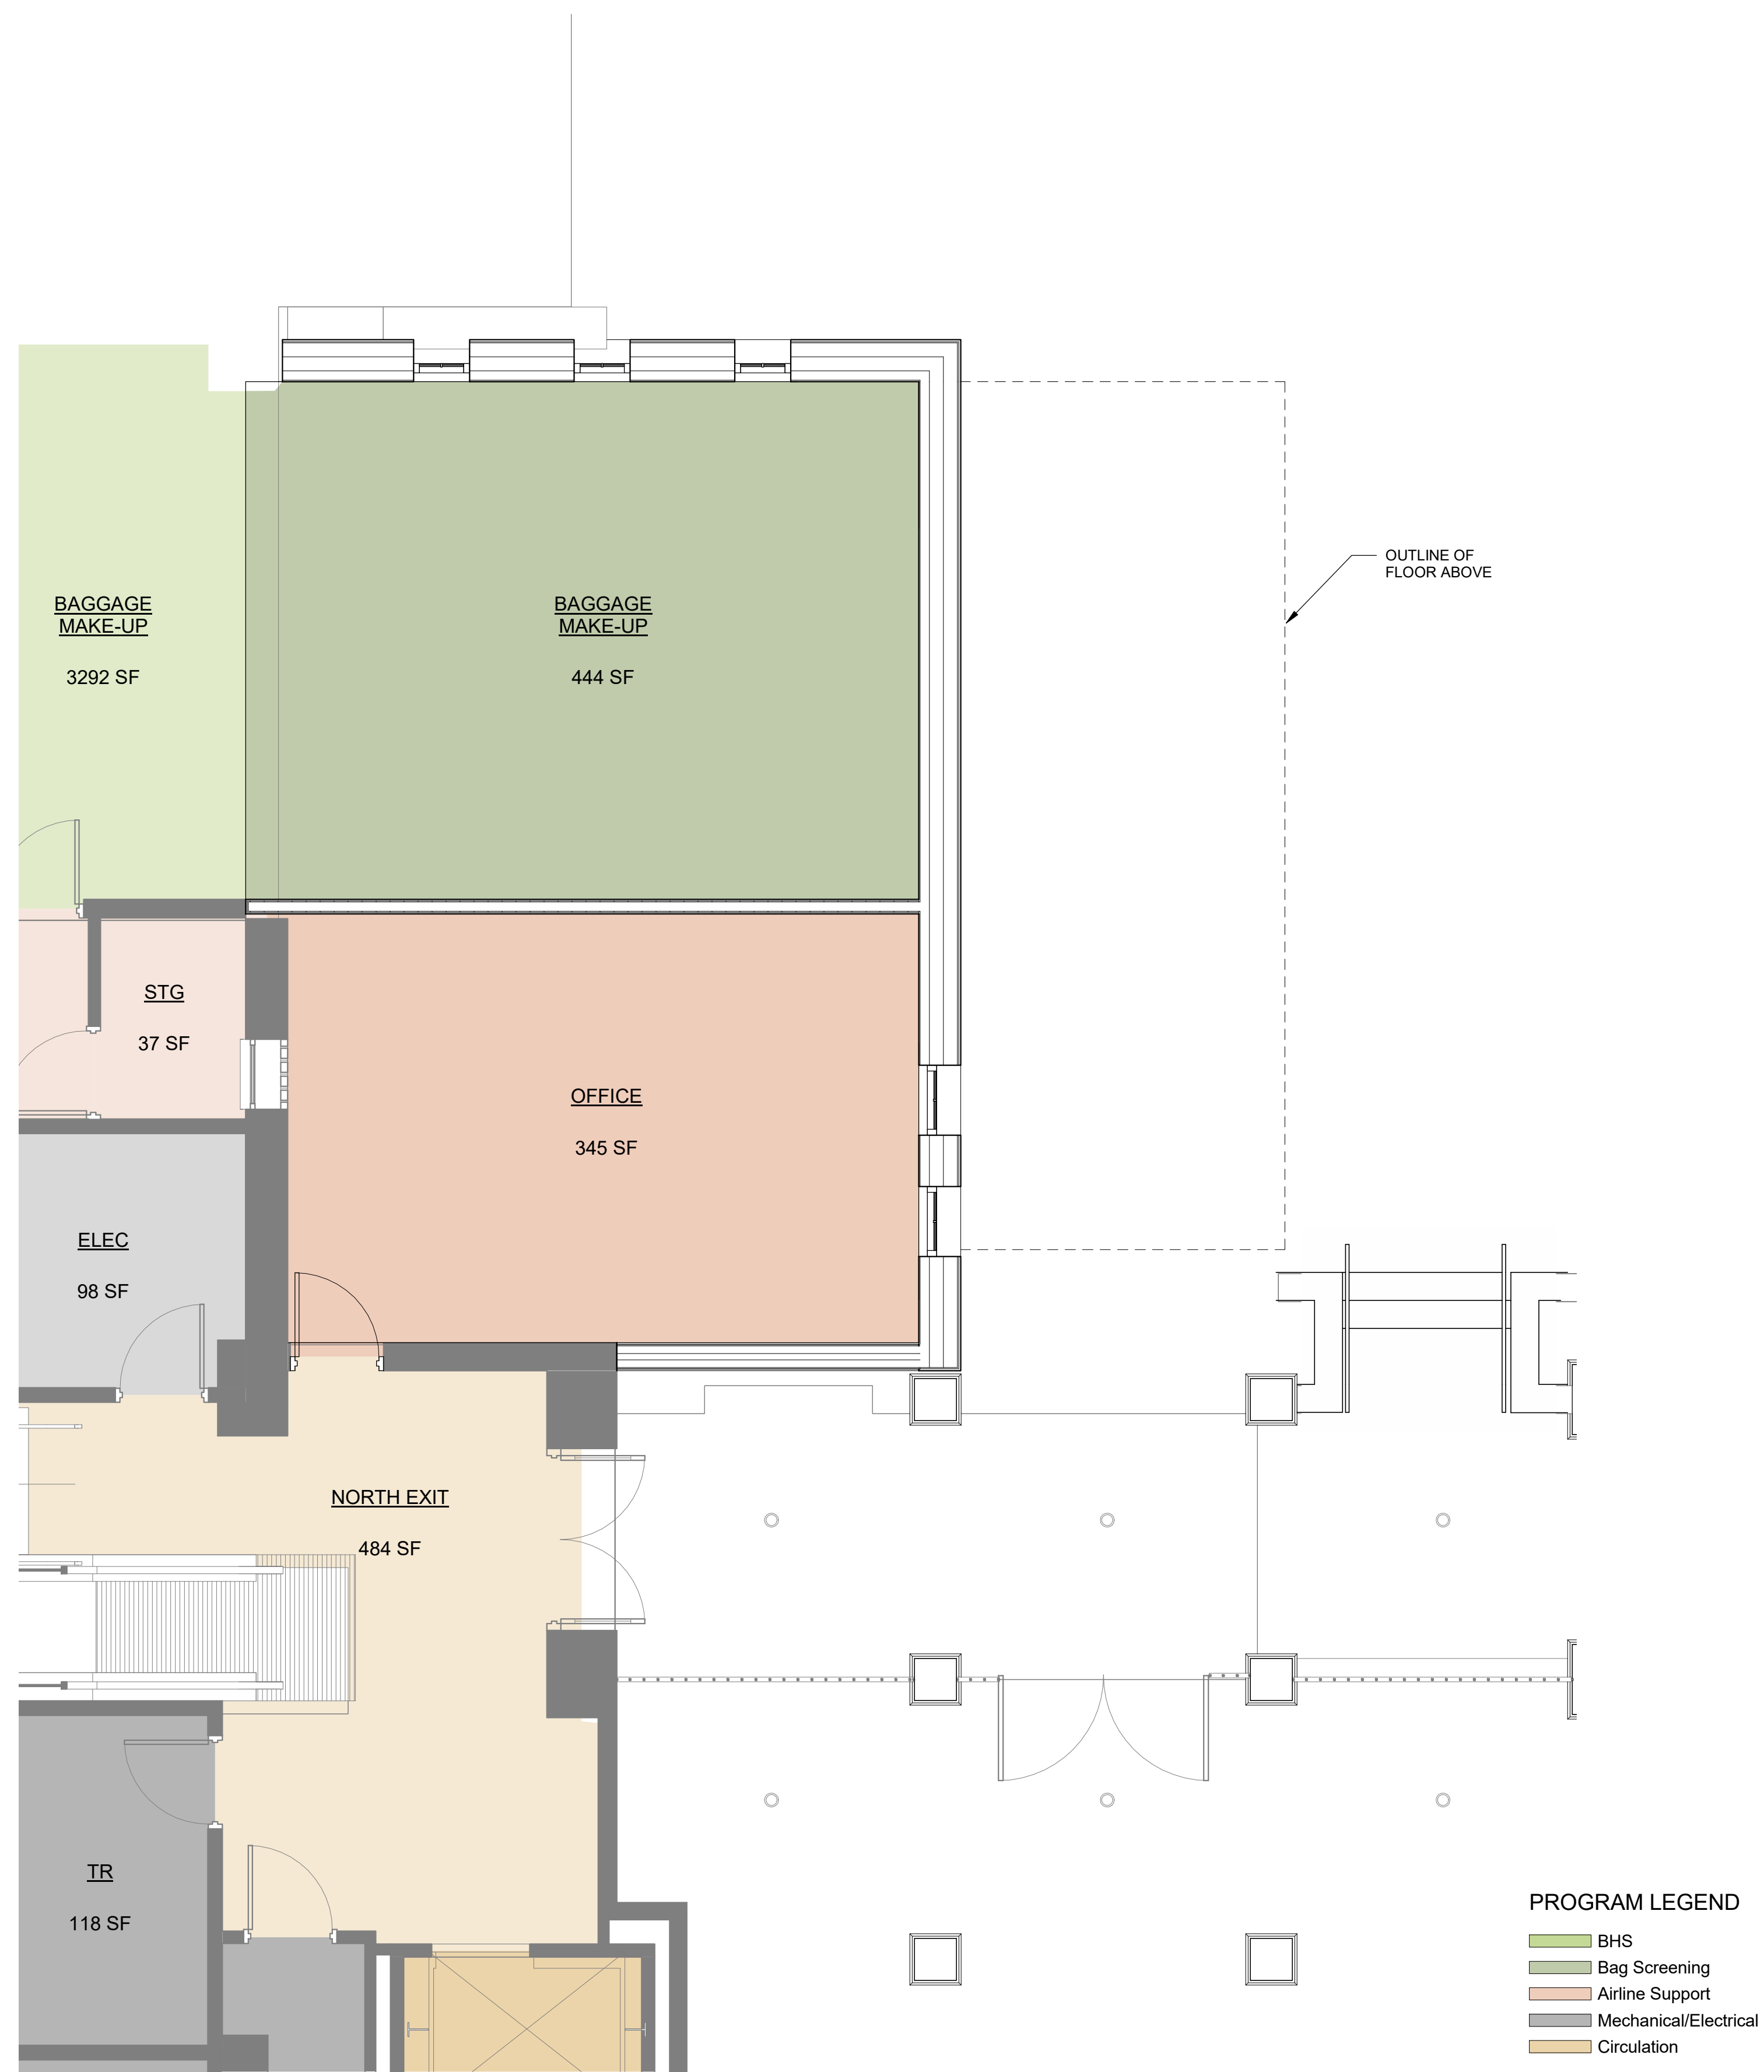


1 ENLARGED FLOOR PLAN - NORTH - LEVEL ONE  
1/4" = 1'-0"

2 ENLARGED FLOOR PLAN - NORTH - LEVEL TWO  
1/4" = 1'-0"

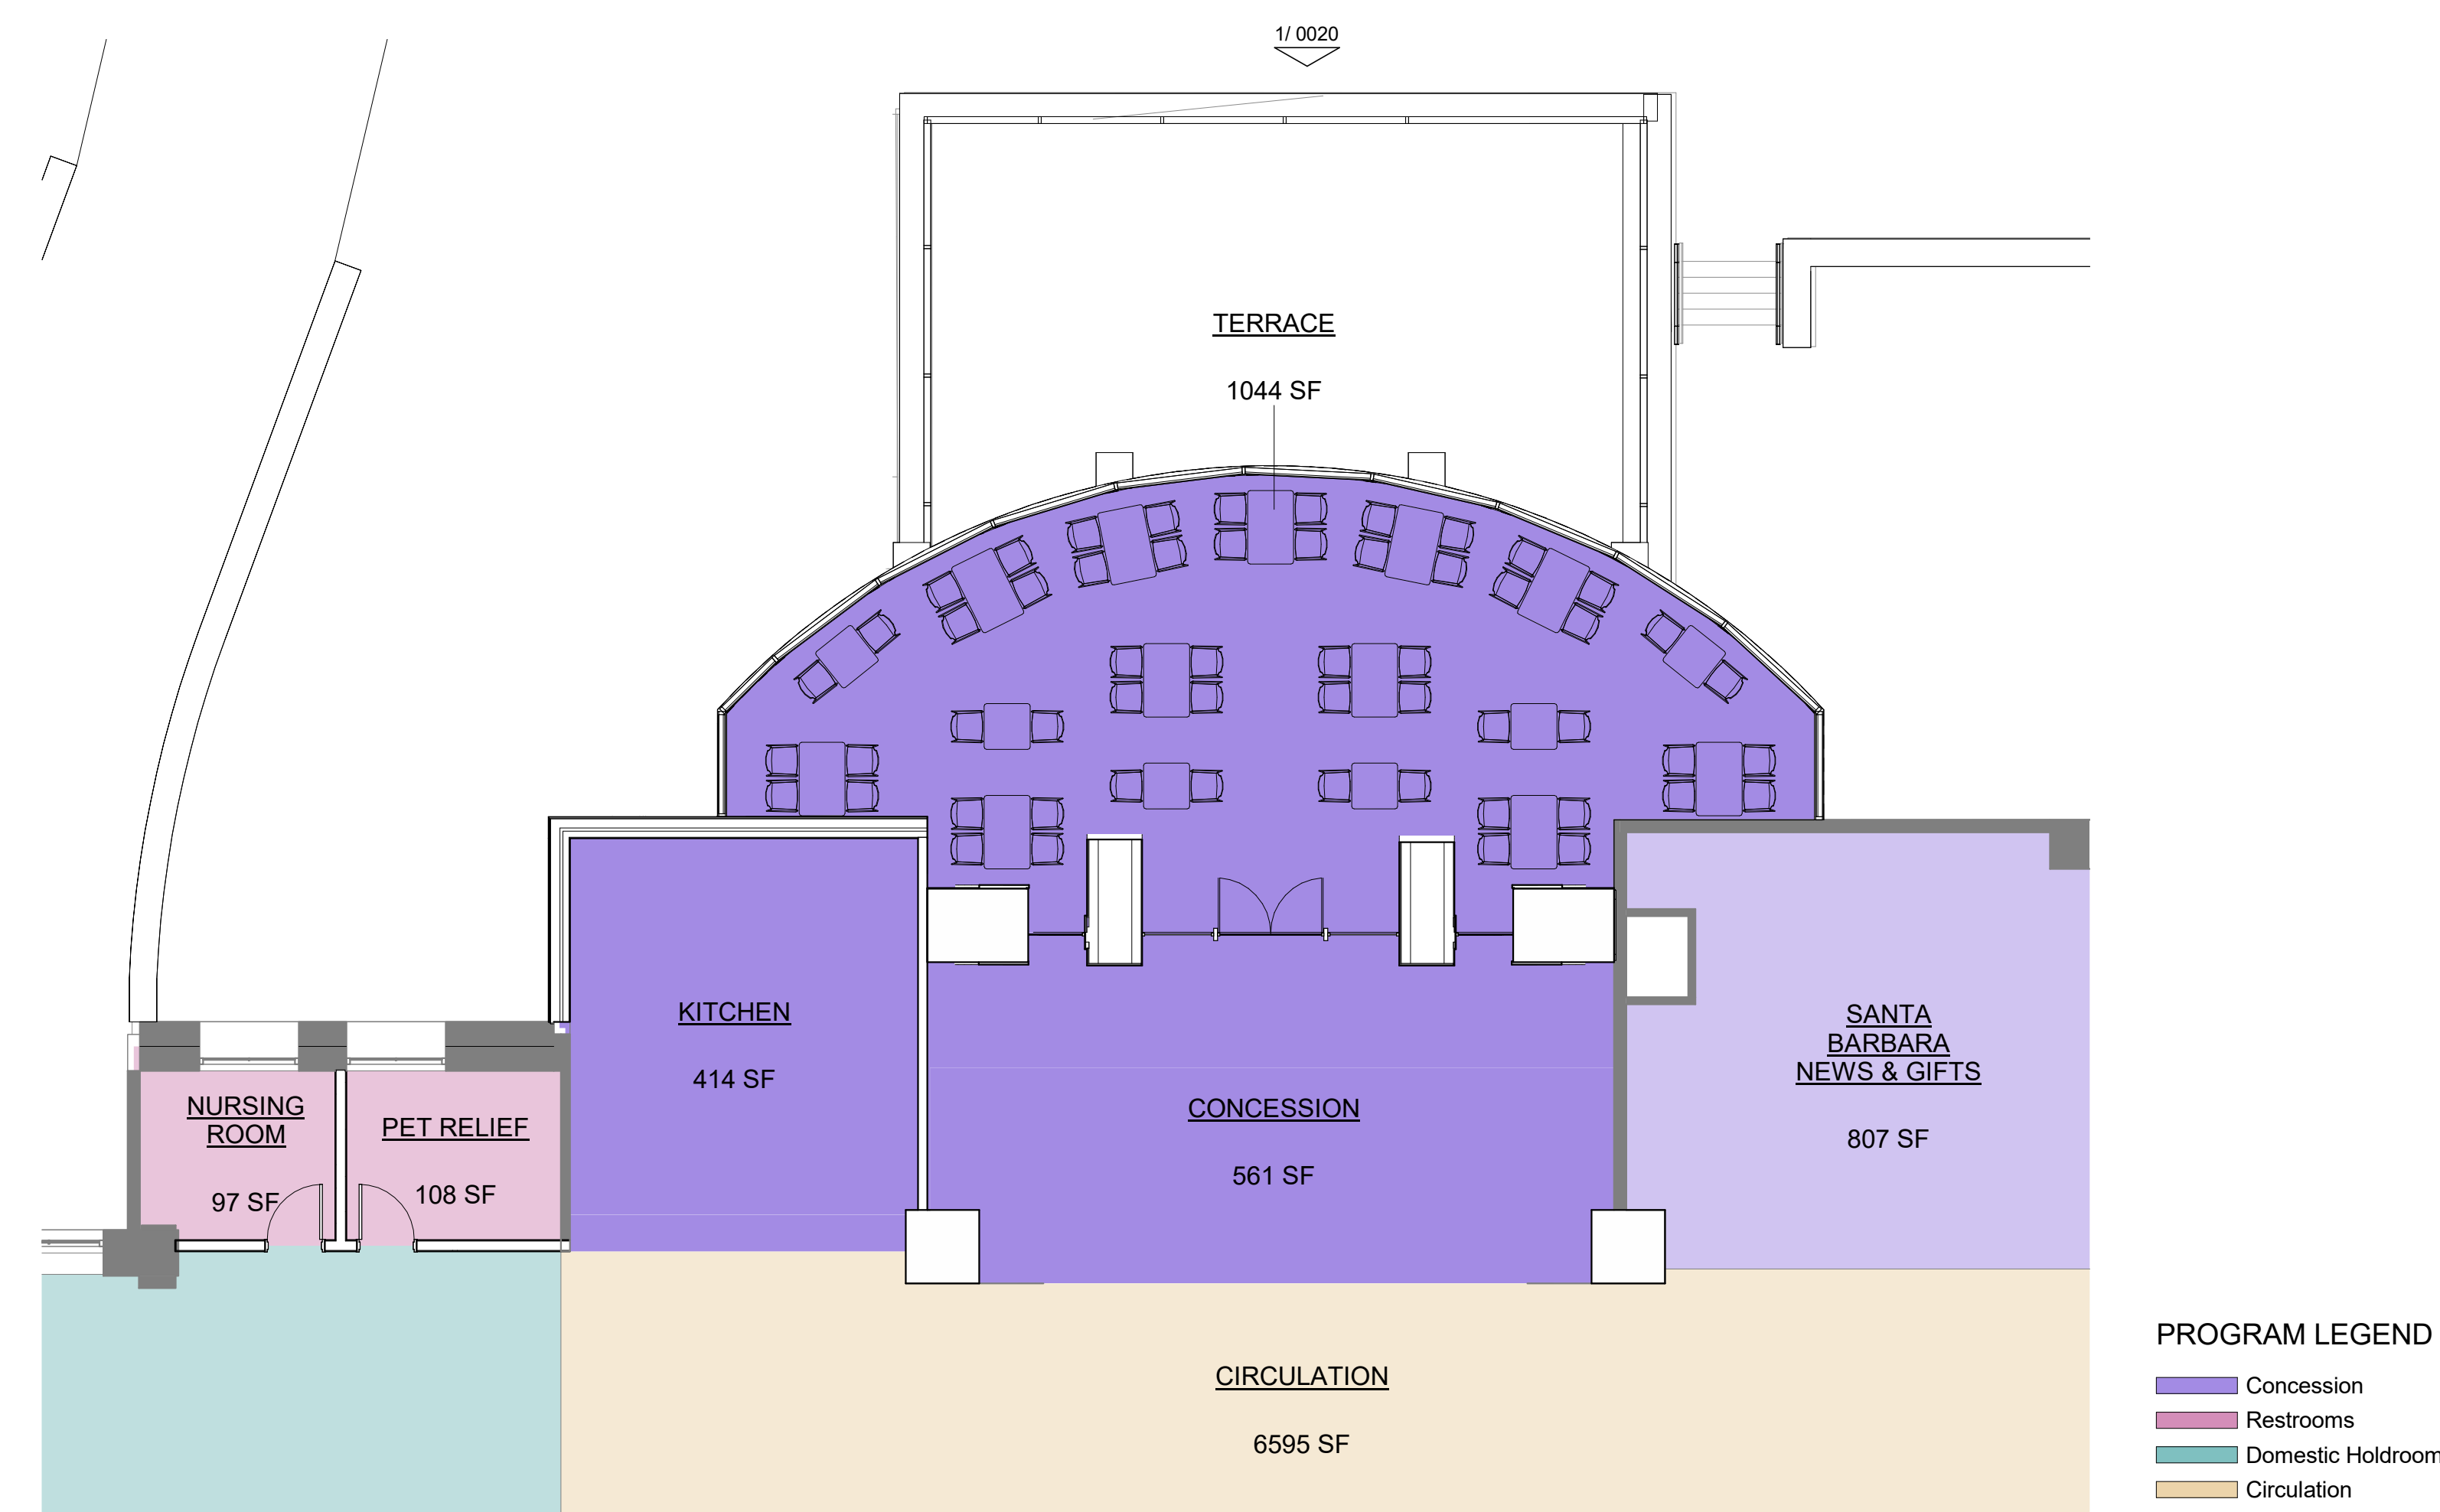


4 ENLARGED PLAN - SECOND FLOOR TERRACE - FIRST FLOOR  
1/8" = 1'-0"

3 ENLARGED PLAN - SECOND FLOOR TERRACE - SECOND FLOOR  
1/8" = 1'-0"

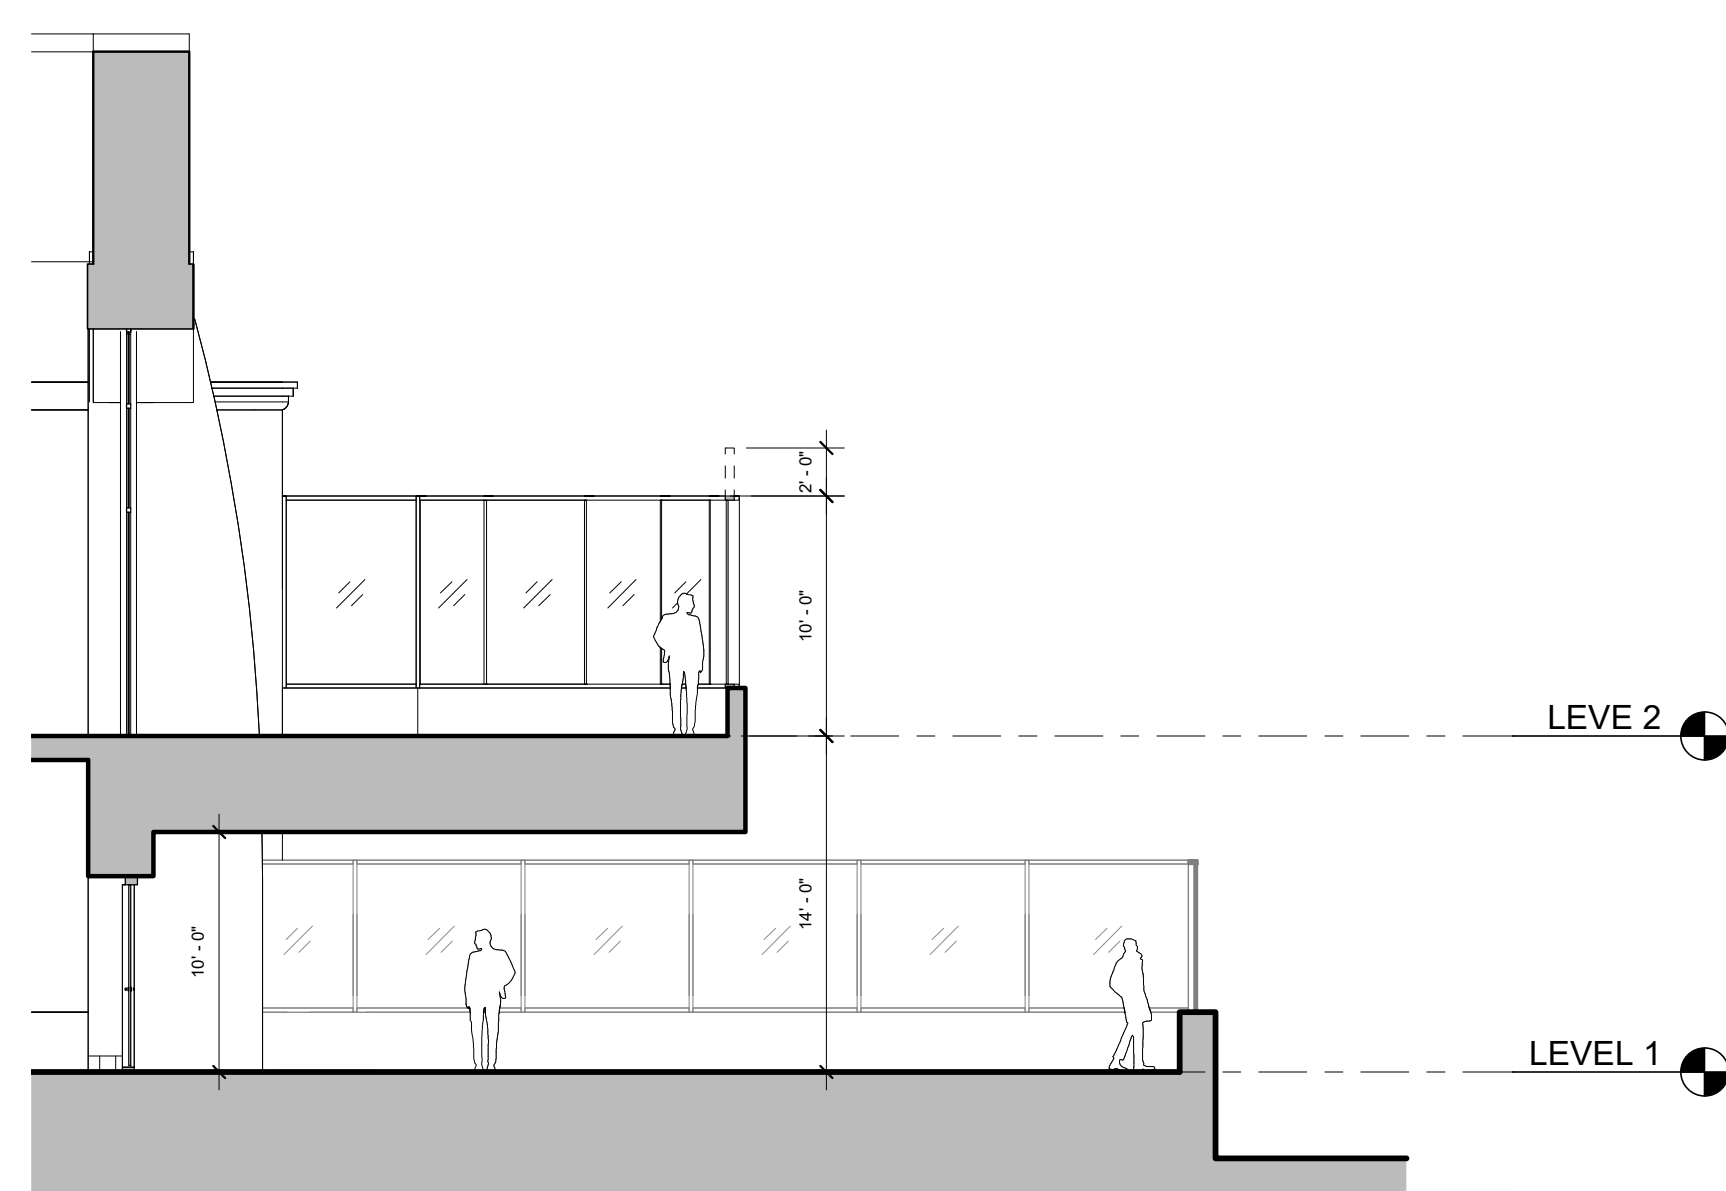

2 SECOND FLOOR TERRACE - SECTION  
1/8" = 1'-0"

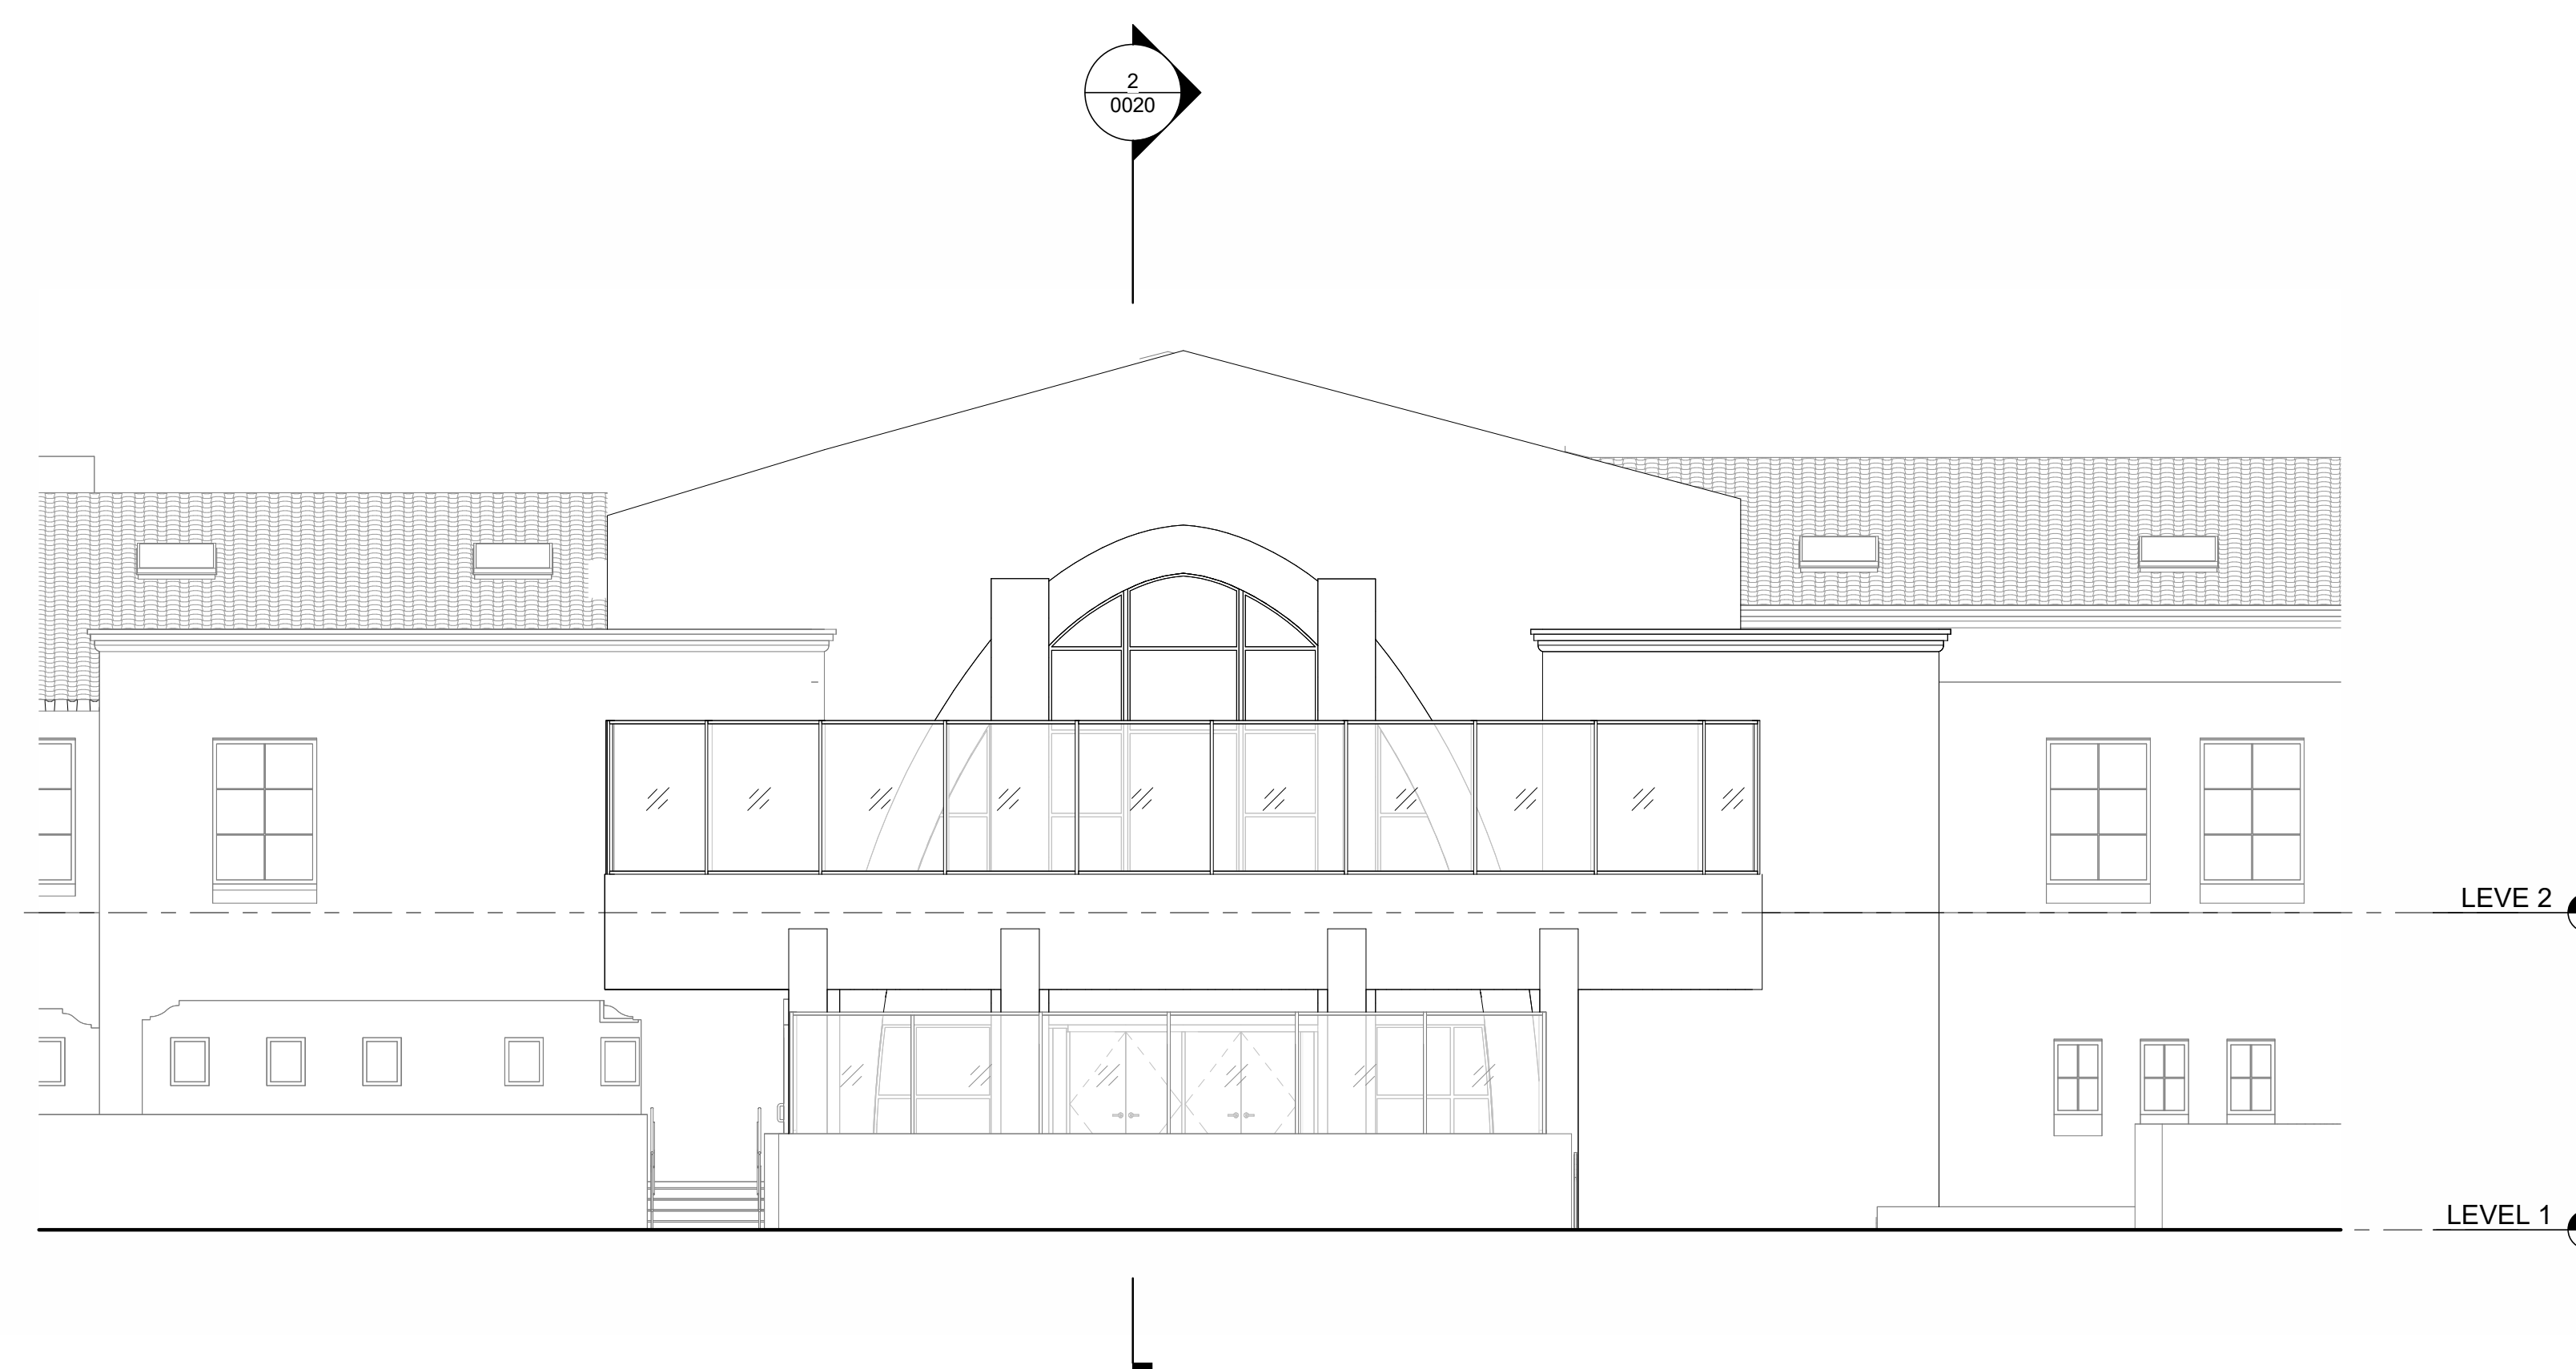

1 SECOND FLOOR TERRACE - WEST ELEVATION  
1/8" = 1'-0"